

DRC
SET

JOB NO: 2120


Issue ID Issue Name Issue Date

THIS DOCUMENT REPRESENTS A PROPRIETARY DESIGN OWNED BY THE ARCHITECT AND SHALL NOT BE USED ON OTHER PROJECTS FOR ADDITIONS TO THIS PROJECT OR FOR COMPLETION OF THIS PROJECT BY OTHERS EXCEPT BY PRIOR ARRANGEMENT IN WRITING. © PAGE & BEARD ARCHITECTS, P.S.

LOWER FLOOR PLAN


SHEET

A-2.0

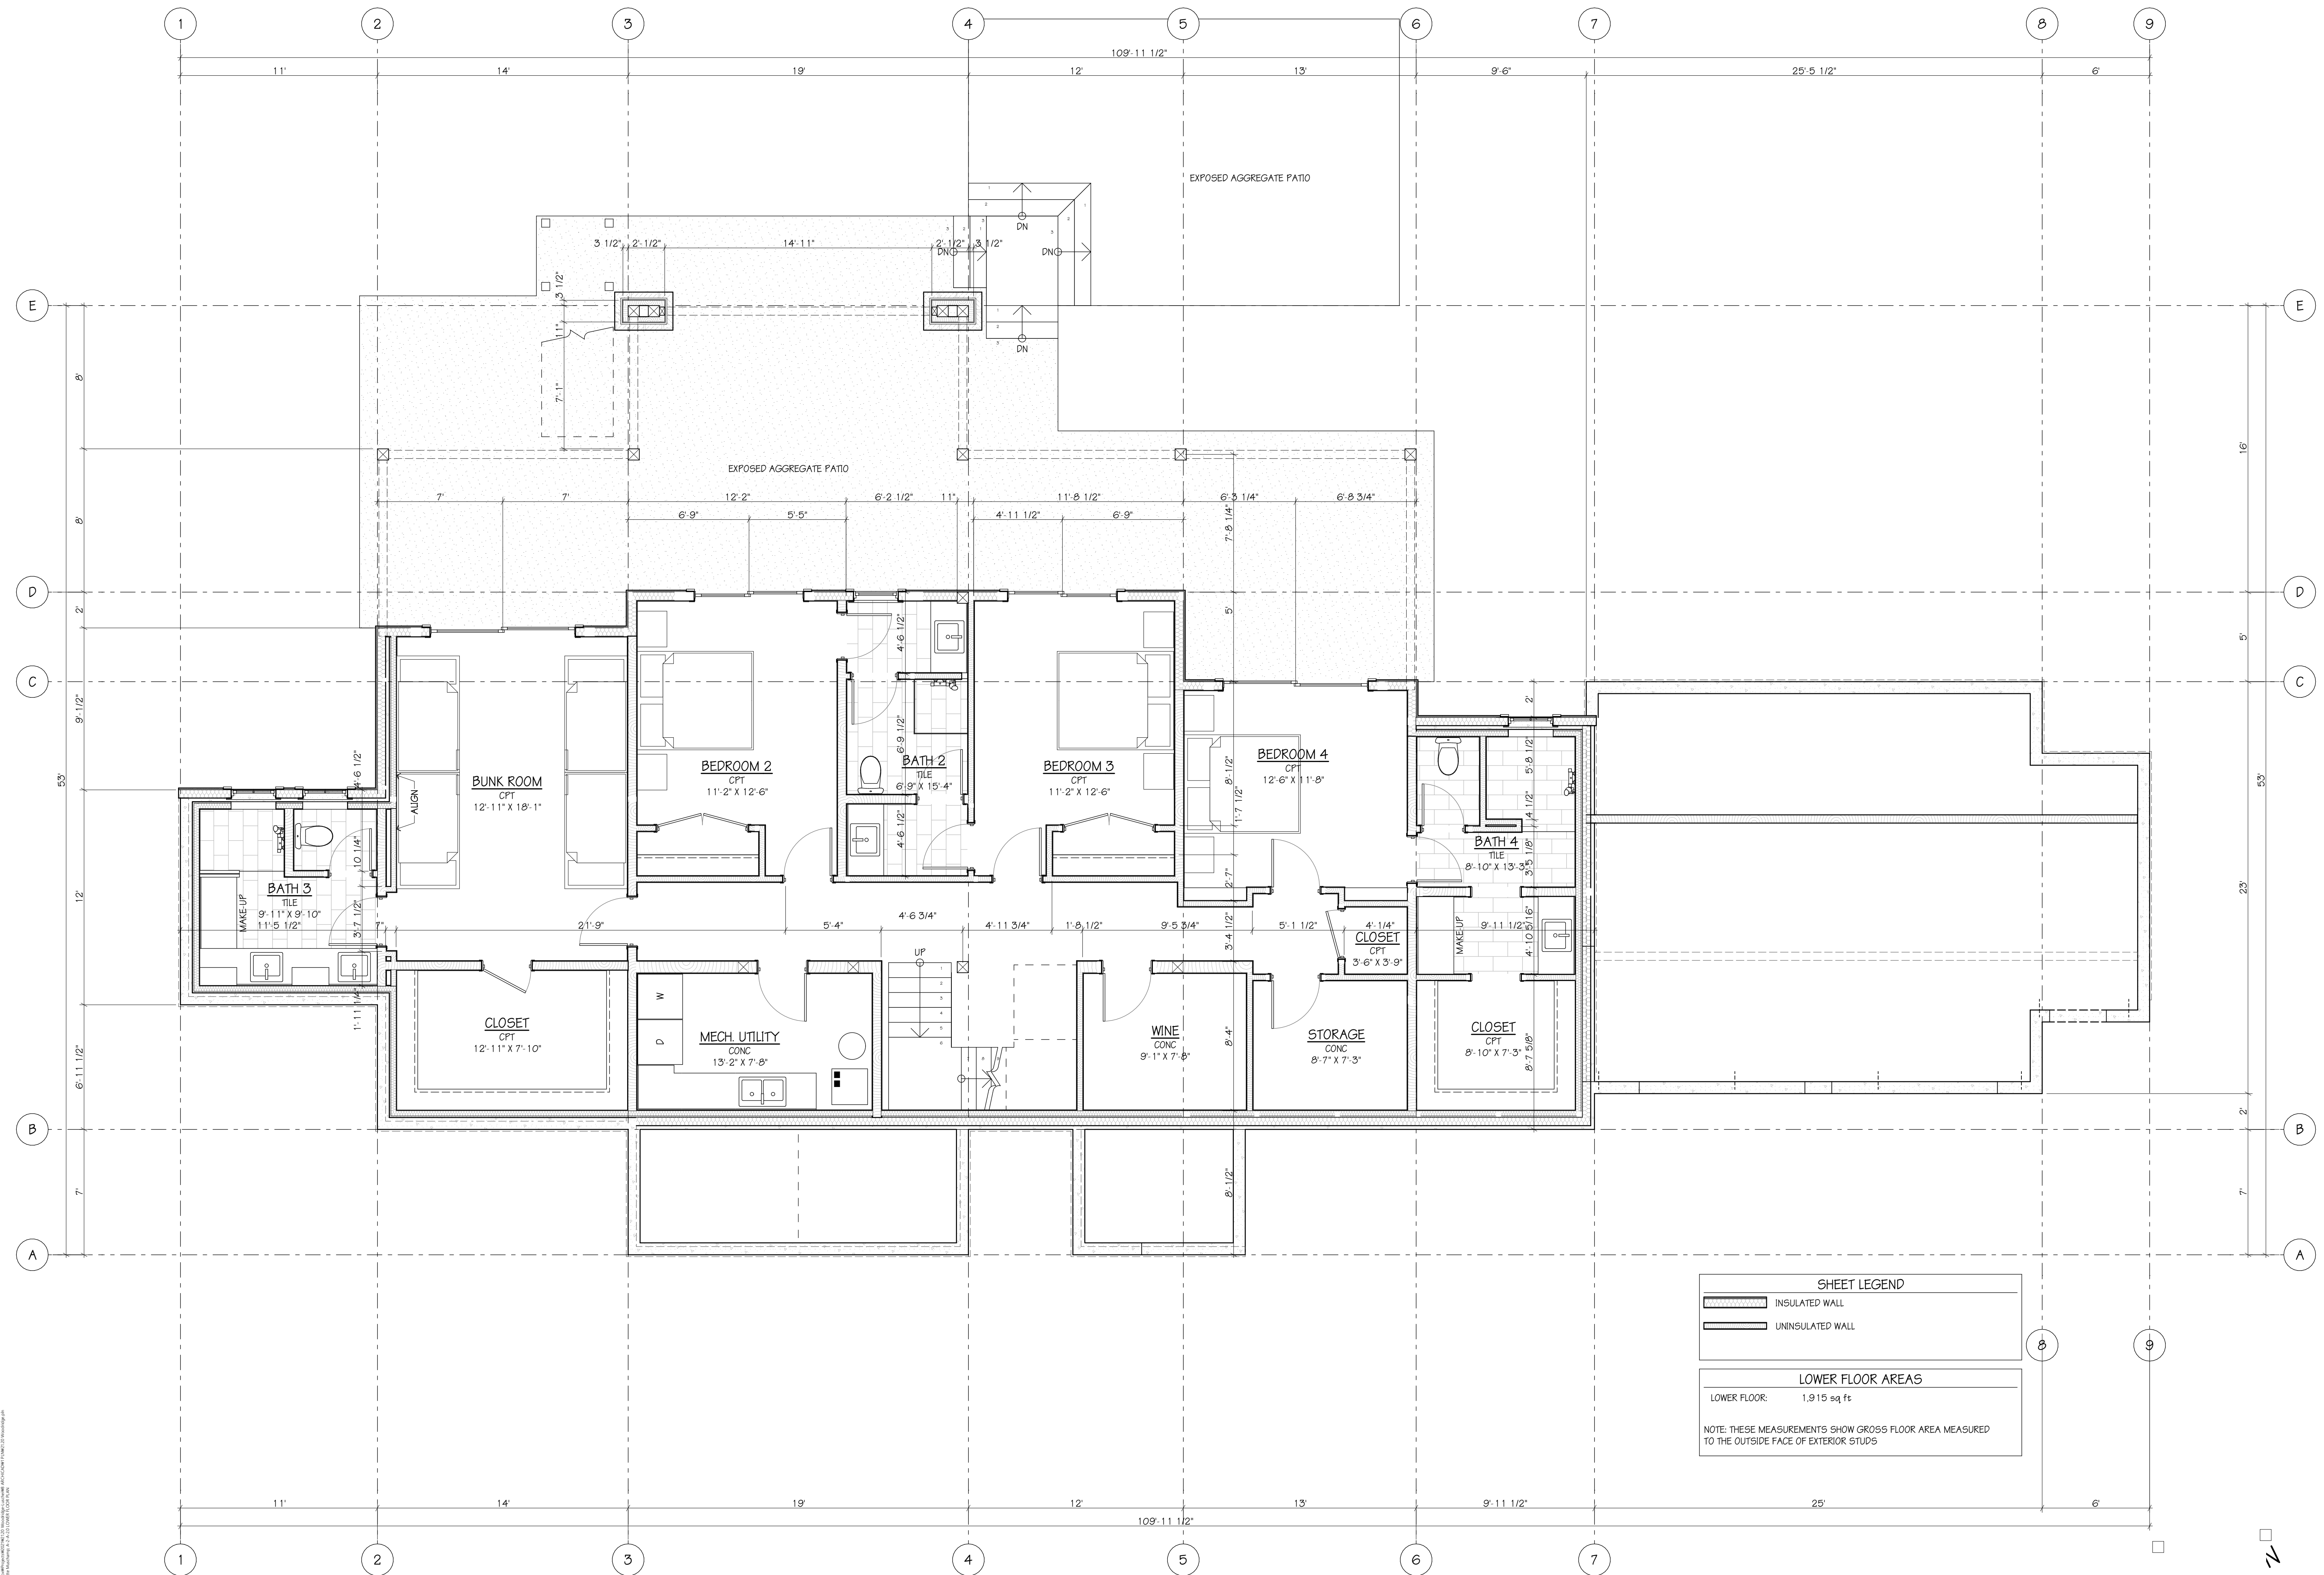

LOWER FLOOR PLAN


SCALE: 1/4" = 1'-0"

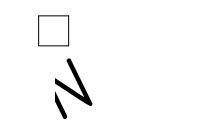


Vertical text on the left margin containing project details and drawing information.



NORTH ELEVATION 1
SCALE: 1/4" = 1'-0"

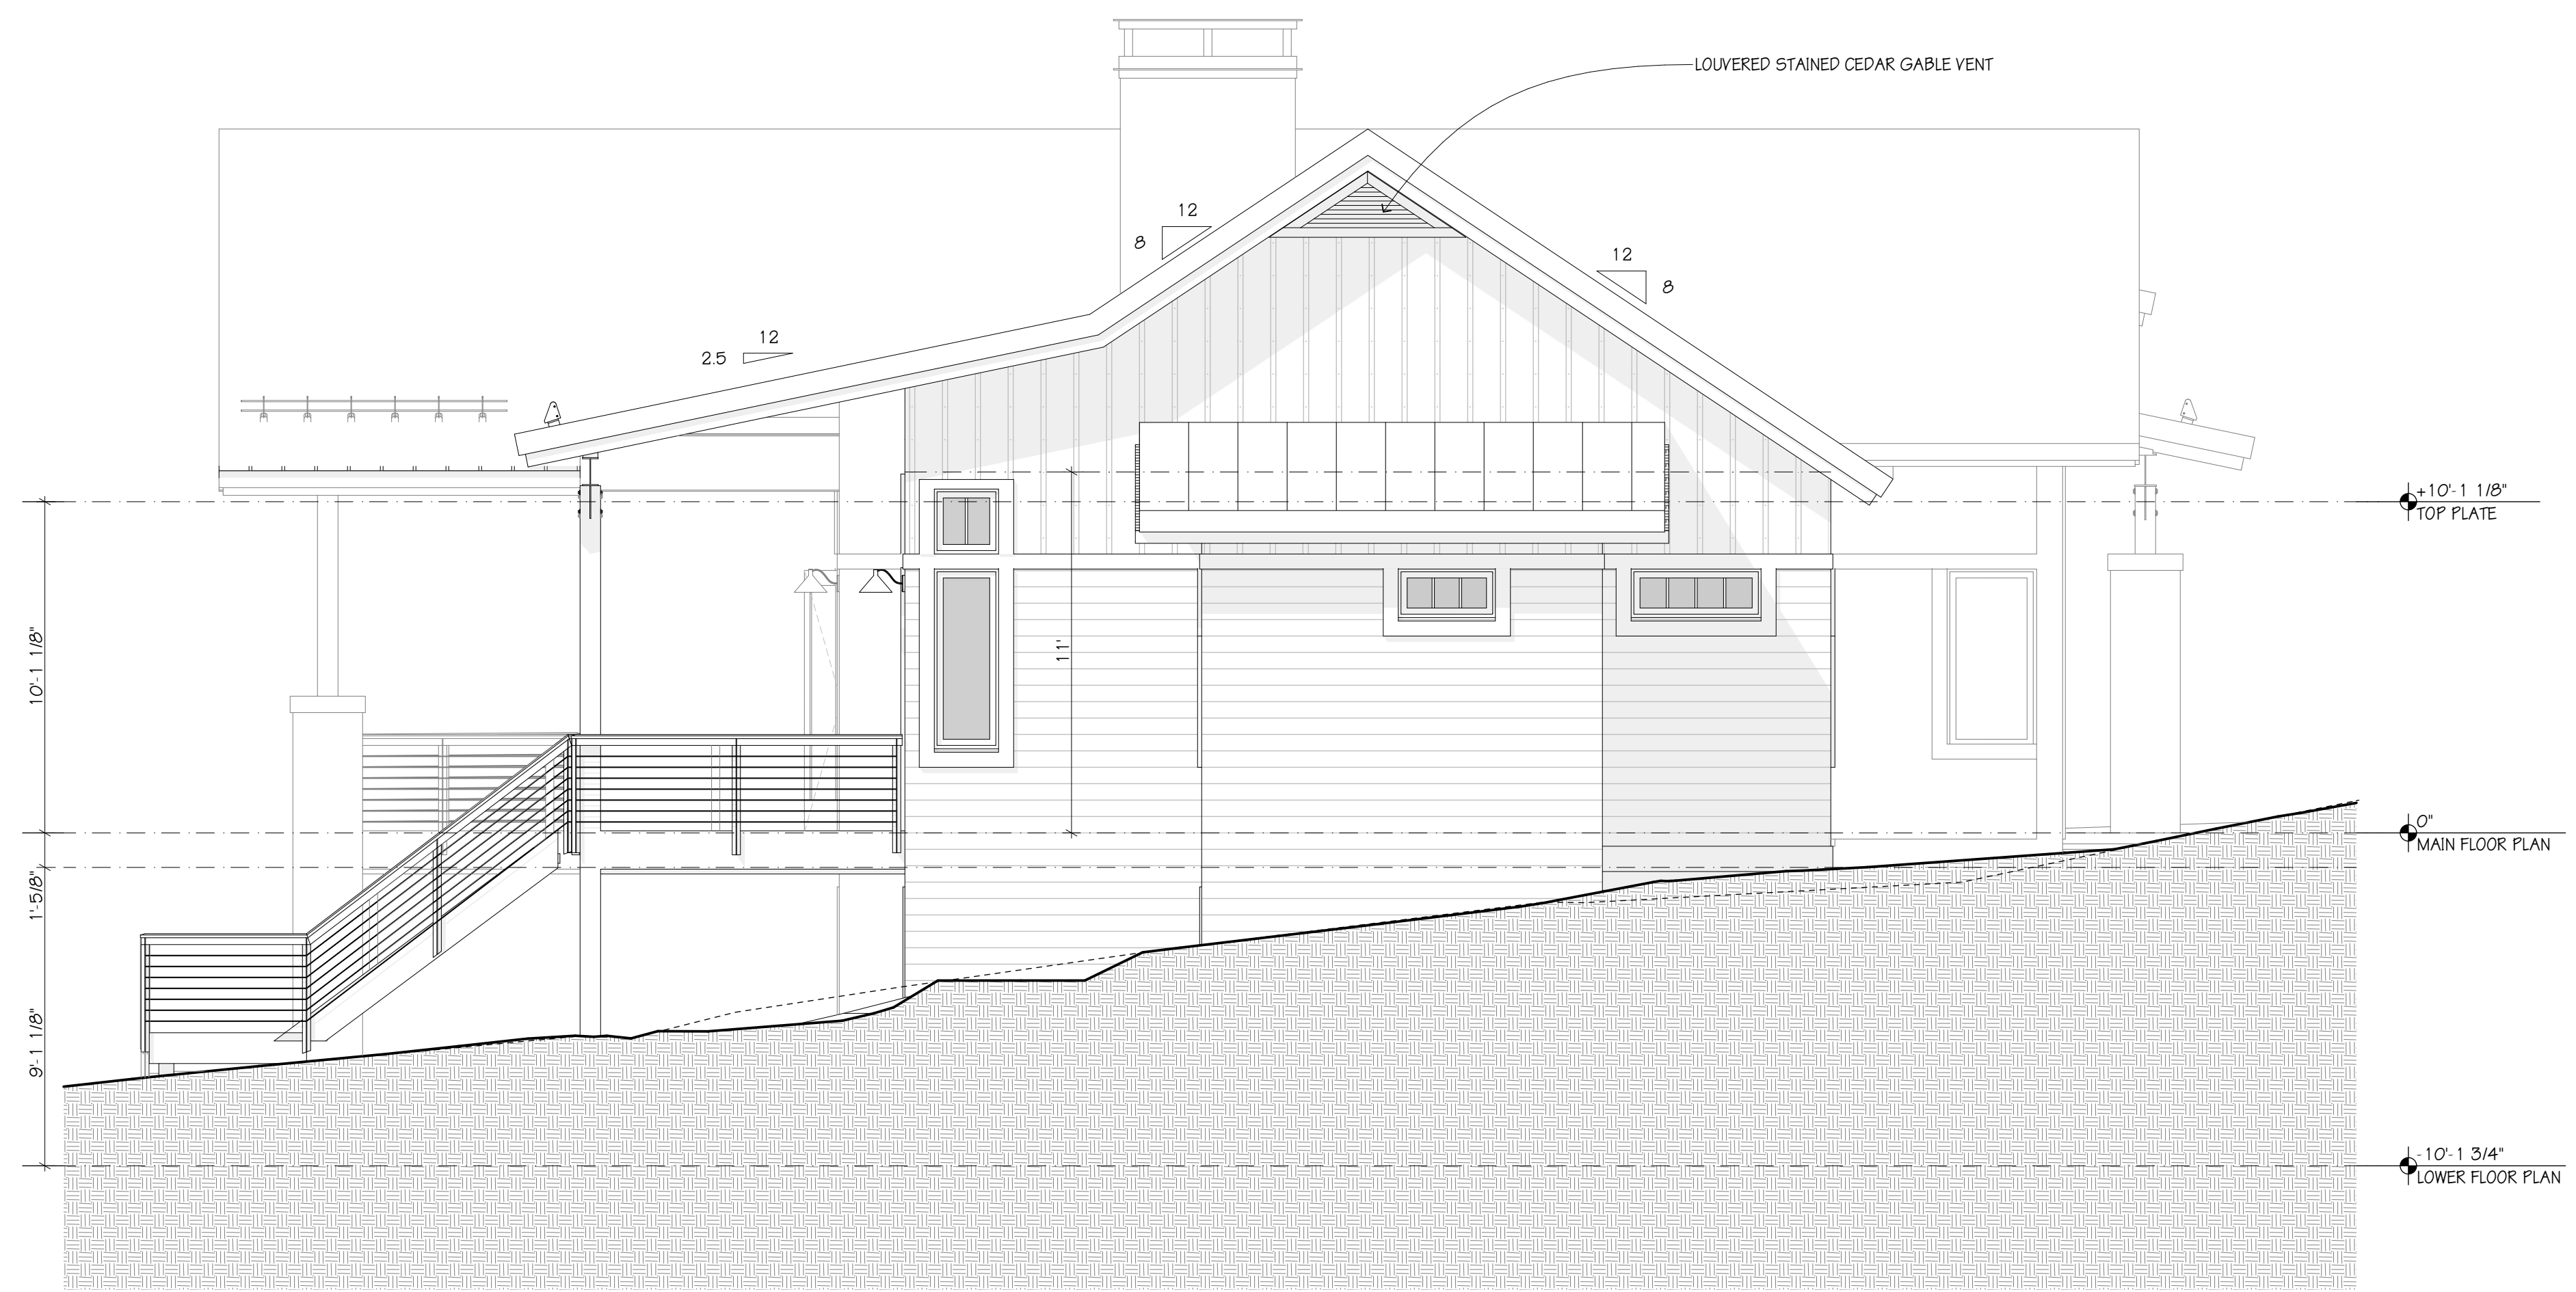

WEST ELEVATION 2
SCALE: 1/4" = 1'-0"

 

DRC SET
JOB NO: 2120

Issue ID	Issue Name	Issue Date	Work in Progress
Not in Issue			Work in Progress

THIS DOCUMENT REPRESENTS A PROPRIETARY DESIGN OWNED BY THE ARCHITECT AND SHALL NOT BE USED ON OTHER PROJECTS FOR ADDITIONS TO THIS PROJECT OR FOR COMPLETION OF THIS PROJECT BY OTHERS EXCEPT BY PRIOR ARRANGEMENT IN WRITING. © PAGE & BEARD ARCHITECTS, P.S.